



1530 J STREET **SACRAMENTO**

CREATIVE OFFICE SPACE AVAILABLE FOR THE
FIRST TIME IN 20 YEARS **FOR LEASE**



TURTON
COMMERCIAL REAL ESTATE



2 MIN TO CONVENTION CENTER
3 MIN TO PERFORMING ARTS CENTER



2131 CAPITOL AVENUE, STE 100
SACRAMENTO, CA 95816
916.573.3300 | TURTONCRE.COM

SCOTT KINGSTON
SENIOR VICE PRESIDENT - LIC. 01485640
916.573.3309
SCOTTKINGSTON@TURTONCRE.COM

JACK SCURFIELD
SENIOR DIRECTOR - LIC. 02127988
916.573.3316
JACKSCURFIELD@TURTONCRE.COM

KAYLYN IBARRA
DIRECTOR - LIC. 02350645
916.573.3305
KAYLYNIBARRA@TURTONCRE.COM

© 2026 The information contained in the Offering memorandum is confidential and is not to be used for any other purpose or made available to other persons without the express written consent of Turton Commercial Real Estate ("TCRE"), Ken Turton or the owner. The material contained herein is based upon information supplied by owner in coordination with information provided by TCRE from sources it deems reasonably reliable. Summaries of documents are not intended to be comprehensive or all-inclusive but rather a general outline of the provisions contained herein and subject to more diligent investigation on the part of the prospective purchaser. No warranty, expressed or implied, is made by owner, TCRE or any other respective affiliates, as to the accuracy or completeness of the information contained herein or any other written or oral communication provided to a prospective purchaser in the course of its evaluation of the Property. No legal liability is assumed or to be applied in connection with the information or such other communication. Without limiting the general nature of the foregoing, the information shall not be deemed a representation of the state of affairs of the Property or constitute an indication that there has been no change in the business affairs, specific finances or specific condition of the Property since the date of preparation of the information. Prospective purchaser shall make their own projections and conclusions without reliance upon the materials contained herein and conduct their own independent due diligence, inspection and review of the Property, including but not limited to engineering and environmental inspections, to determine the condition of the Property and the existence of any potential hazardous material located at the site.

THE OPPORTUNITY



CREATIVE OFFICE



2,934 – 7,913 RSF



SURROUNDED BY AMENITIES

For the first time since its acclaimed re-development more than 20 years ago, the Elliott Building is offering multiple office suites for lease, including Suite 200 on the second floor and Suites 100 and 120 on the ground level. This is a rare opportunity to locate your business within one of Midtown Sacramento's most iconic properties—an address that blends historic architecture with modern, creative office environments.

Developed by Fulcrum Properties, the Elliott Building captures the essence of historic Sacramento with its classic brick façade, large industrial-style windows, and dramatic steel and concrete framework. Each office suite reflects this character while incorporating

high-quality improvements that support today's dynamic workplaces.

Suite 200 features polished concrete floors, glass-walled offices, contemporary lighting, and expansive windows that flood the space with natural light. Open ceilings and exposed materials create an authentic loft-style aesthetic, with flexible layouts designed for private offices, collaborative work areas, and creative meeting spaces.

Suites 100 and 120 offer distinctive ground-floor office environments with soaring ceiling heights, dramatic window lines, and a strong architectural presence. These suites provide a unique opportunity for businesses seeking high-visibility office space within a

landmark building, while maintaining a professional and design-forward setting.

Located at 1530 J Street in the heart of Midtown Sacramento, the Elliott Building offers immediate access to the area's premier dining, retail, and cultural amenities. Surrounded by Sacramento's most walkable neighborhoods and supported by nearby parking, the building delivers both convenience and prestige.

For companies seeking a distinctive office address in one of Sacramento's most recognizable buildings, this opportunity sets a new standard for workplace identity.



PROPERTY DETAILS

Address:	1530 J Street Sacramento, CA 95814
Suites Available:	Suite 100 } Can be Suite 120 } combined Suite 200
Lower Level:	± 1,856 SF
Suite 100:	± 3,123 RSF
Suite 120:	± 2,934 RSF
Suite 100 + 120 + Lower Level:	± 7,913 RSF
Suite 200:	± 6,967 RSF
Lease Rate:	\$3.25/SF Full Service
Total Building Size:	45,576 SF
Stories:	Four (4)
Elevator Equipped:	Yes



FULCRUM DEVELOPER AWARDS

Best Mixed Use Project 2004 - Elliott Building
*Gold Nugget Design Award - Pacific Coast
Builders Conference*

International Design Award 2018 - The Barn
International Design Awards USA

Best Real Estate Project 2018 - The Cannery
Sacramento Business Journal

Best Real Estate Project 2018 - Ice Blocks
Sacramento Business Journal

+ much more! (fulcrumproperty.com/about/)



VIEWS OF MEMORIAL AUDITORIUM






FLOOR PLANS

SUITE 100 = 3,123 SF
 SUITE 120 = 2,934 SF
 LOWER LEVEL = 1,856 SF — 7,913 SF TOTAL


* FLOOR PLANS NOT TO SCALE

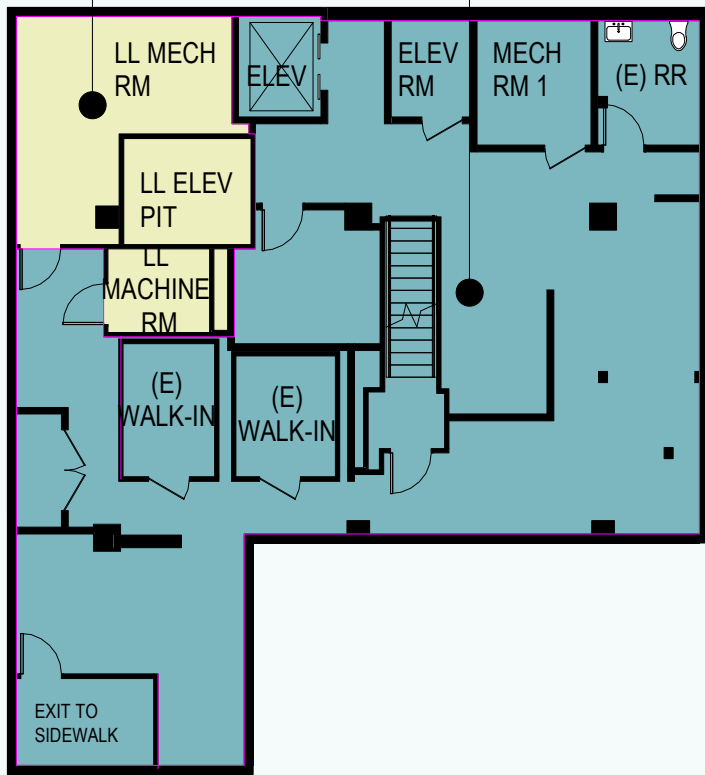

BASEMENT AREA PLAN

1/16" = 1'-0"

2

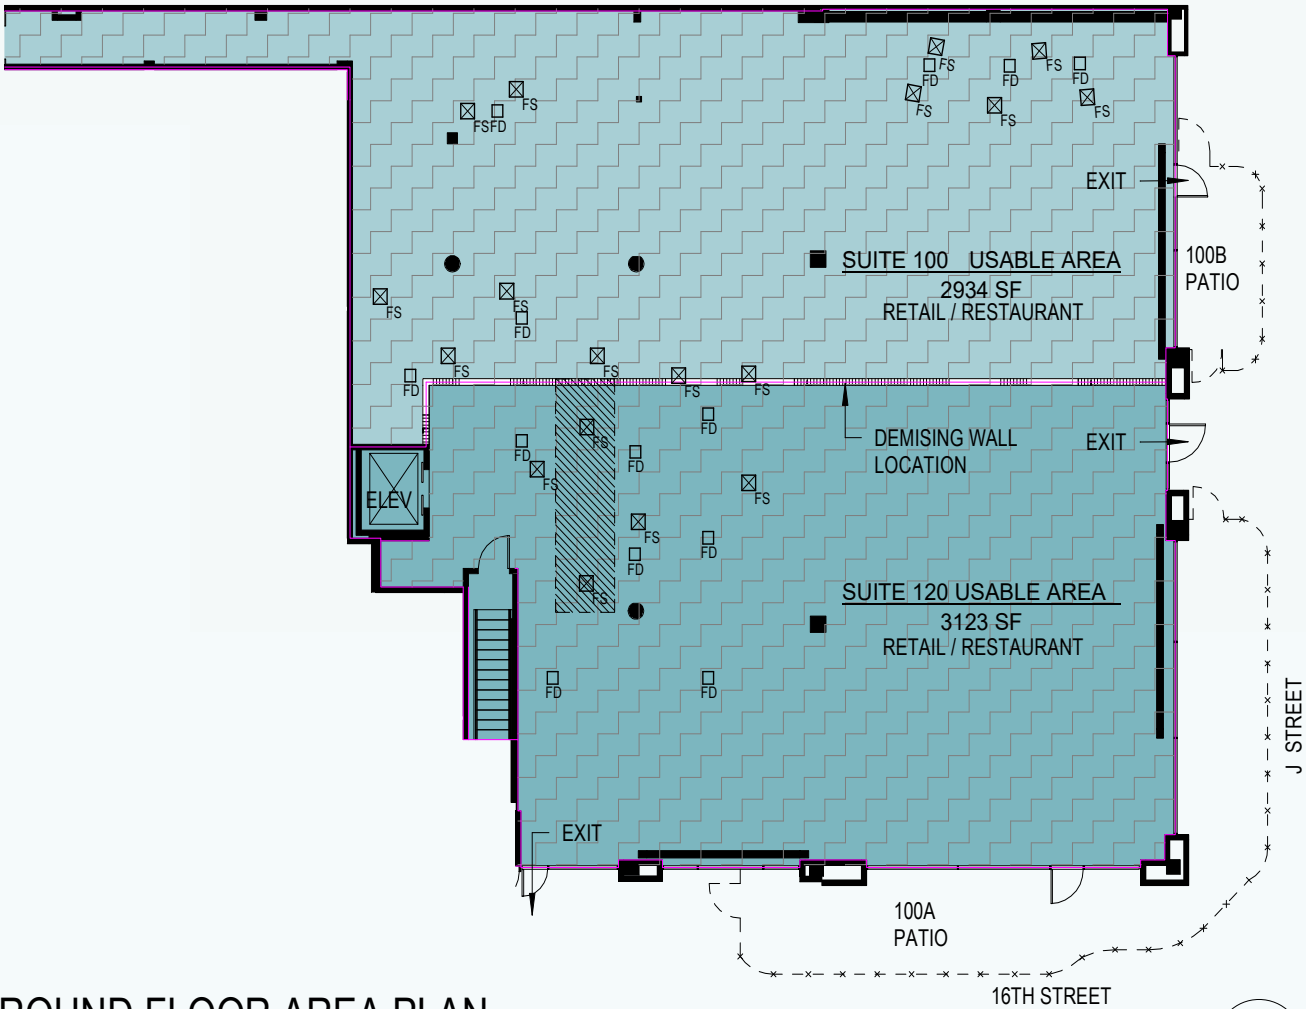


GROUND FLOOR AREA PLAN

1/16" = 1'-0"

1

SUITE 200: $\pm 6,967$ RSF
\$3.25 SF/MONTH FSG

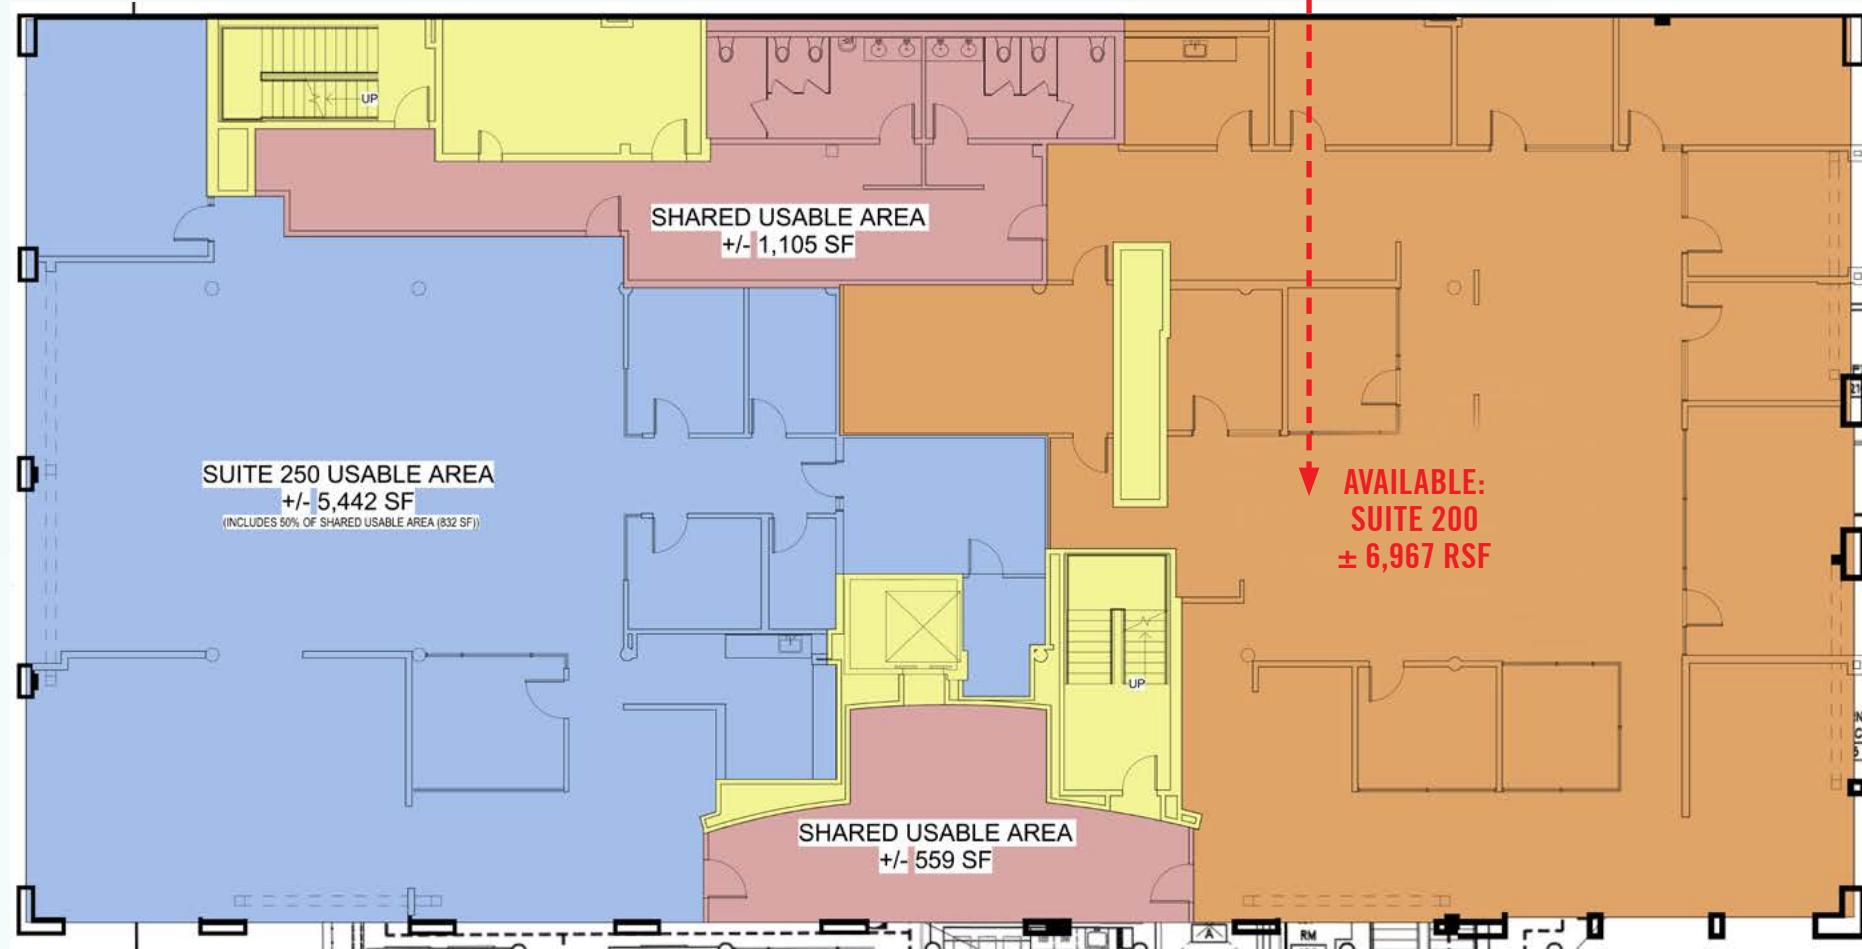

THE LOCATION



IN THE THEATER DISTRICT



2 BLOCKS TO HANDLE DISTRICT



4 BLOCKS TO LAVENDER HEIGHTS



9 BLOCKS TO GOLDEN 1 CENTER

1530 J Street sits in the heart of Sacramento's Theater District, surrounded by a dynamic mix of entertainment, dining, and culture. With the nearby SAFE Credit Union Performing Arts Center and Sacramento Memorial Auditorium drawing regular crowds for concerts, comedy shows, and Broadway productions, this office space is ideally positioned to serve employees working at 1530 J Street. Just two blocks away, the Handle

District offers some of Midtown's best-known restaurants, cocktail bars, and coffee shops. With its easy walkability grid and steady stream of visitors, it's a magnet for locals and tourists alike.

Four blocks in the other direction, Lavender Heights pulses with nightlife, community events, and one of the city's most popular weekly traditions—the Midtown Farmers Market (voted #1 in CA, 2024). Known for its inclusive

atmosphere and diverse crowd, the area draws thousands every Saturday to browse local produce, shop handmade goods, and grab a bite to eat.

Between the vibrant mix of venues, foot traffic from nearby districts, and an ever-evolving culinary scene, 1530 J Street offers a rare opportunity for creative office users looking to plant roots in one of Sacramento's most energized corridors.



3 THE LOCATION
1530 J STREET

Temple Coffee
Magpie Cafe
Naked Lounge
Karma Brew
Frog & Slim
Maydoon
Thai Canteen
Starbucks

State Capitol

Golden 1 Center
DOC0/The Sawyer
The Hardin

Petra Greek
Cafeteria 15L
Mikuni
Chef Burma

Bento Box
Vegan Deadly Sins
The Melting Pot
Convention Center

Memorial Auditorium

Pazza Notte
Aioli Bodega
Old Soul
Crepeville
Saigon Alley
The Rind
Yogurtagogo

16th



Tack Room
Sacrament Brewing
BevMo
The Grand
Cookies Sacramento
Midtown Gastrobar

The Porch
Sawasdee Thai
Spaghetti Factory

Target
Propagate
Afro Eatz

Mulvaney's
Chipotle
Waterboy
Jack's Urban Eats
Alaro
Sunny Side

Zocalo
58 Degrees
Fieldwork Brewing
Sibling - Pushkin's
Paesanos

Badlands
Faces
The Depot
Mango's

LowBrau
Kin Thai Eatery
Azul
Nekter
Peet's Coffee
Omakase, + more!

Starbucks
Noah's Bagels
Tank House BBQ

19th

J

Midtown Farmers'
Market / 2nd
Saturday / THIS
Midtown Concerts

Paititi Peruvian Bistro
Subway
Pachamama Coffee

Morning Fork
A&P Liquors
World Famous
HOTBOYS

K

21st

Tapa the World



walkscore.com



61 GOOD TRANSIT

1530 J offers exceptional accessibility, with nearly 1,000 parking stalls within a short walk plus Electrify America charging stations and a Tesla Supercharger station — eliminating typical Midtown parking challenges. The area also supports a strong cycling culture, with ample bike parking and well-connected lanes that encourage alternative transportation and steady daily traffic.





16th Street
9.6K Cars/day

J Street
10.3K Cars/day



2131 CAPITOL AVENUE, STE 100
SACRAMENTO, CA 95816

916.573.3300 | [TURTONCRE.COM](https://www.turtoncre.com)

SCOTT KINGSTON

SENIOR VICE PRESIDENT - LIC. 01485640

916.573.3309
SCOTTKINGSTON@TURTONCRE.COM

JACK SCURFIELD

SENIOR DIRECTOR - LIC. 02127988

916.573.3316
JACKSCURFIELD@TURTONCRE.COM

KAYLYN IBARRA

DIRECTOR - LIC. 02350645

916.573.3305
KAYLYNIBARRA@TURTONCRE.COM

© 2026 The information contained in the Offering memorandum is confidential and is not to be used for any other purpose or made available to other persons without the express written consent of Turton Commercial Real Estate ("TCRE"), Ken Turton or the owner. The material contained herein is based upon information supplied by owner in coordination with information provided by TCRE from sources it deems reasonably reliable. Summaries of documents are not intended to be comprehensive or all-inclusive but rather a general outline of the provisions contained herein and subject to more diligent investigation on the part of the prospective purchaser. No warranty, expressed or implied, is made by owner, TCRE or any other respective affiliates, as to the accuracy or completeness of the information contained herein or any other written or oral communication provided to a prospective purchaser in the course of its evaluation of the Property. No legal liability is assumed or to be applied in connection with the information or such other communication. Without limiting the general nature of the foregoing, the information shall not be deemed a representation of the state of affairs of the Property or constitute an indication that there has been no change in the business affairs, specific finances or specific condition of the Property since the date of preparation of the information. Prospective purchaser shall make their own projections and conclusions without reliance upon the materials contained herein and conduct their own independent due diligence, inspection and review of the Property, including but not limited to engineering and environmental inspections, to determine the condition of the Property and the existence of any potential hazardous material located at the site.

